

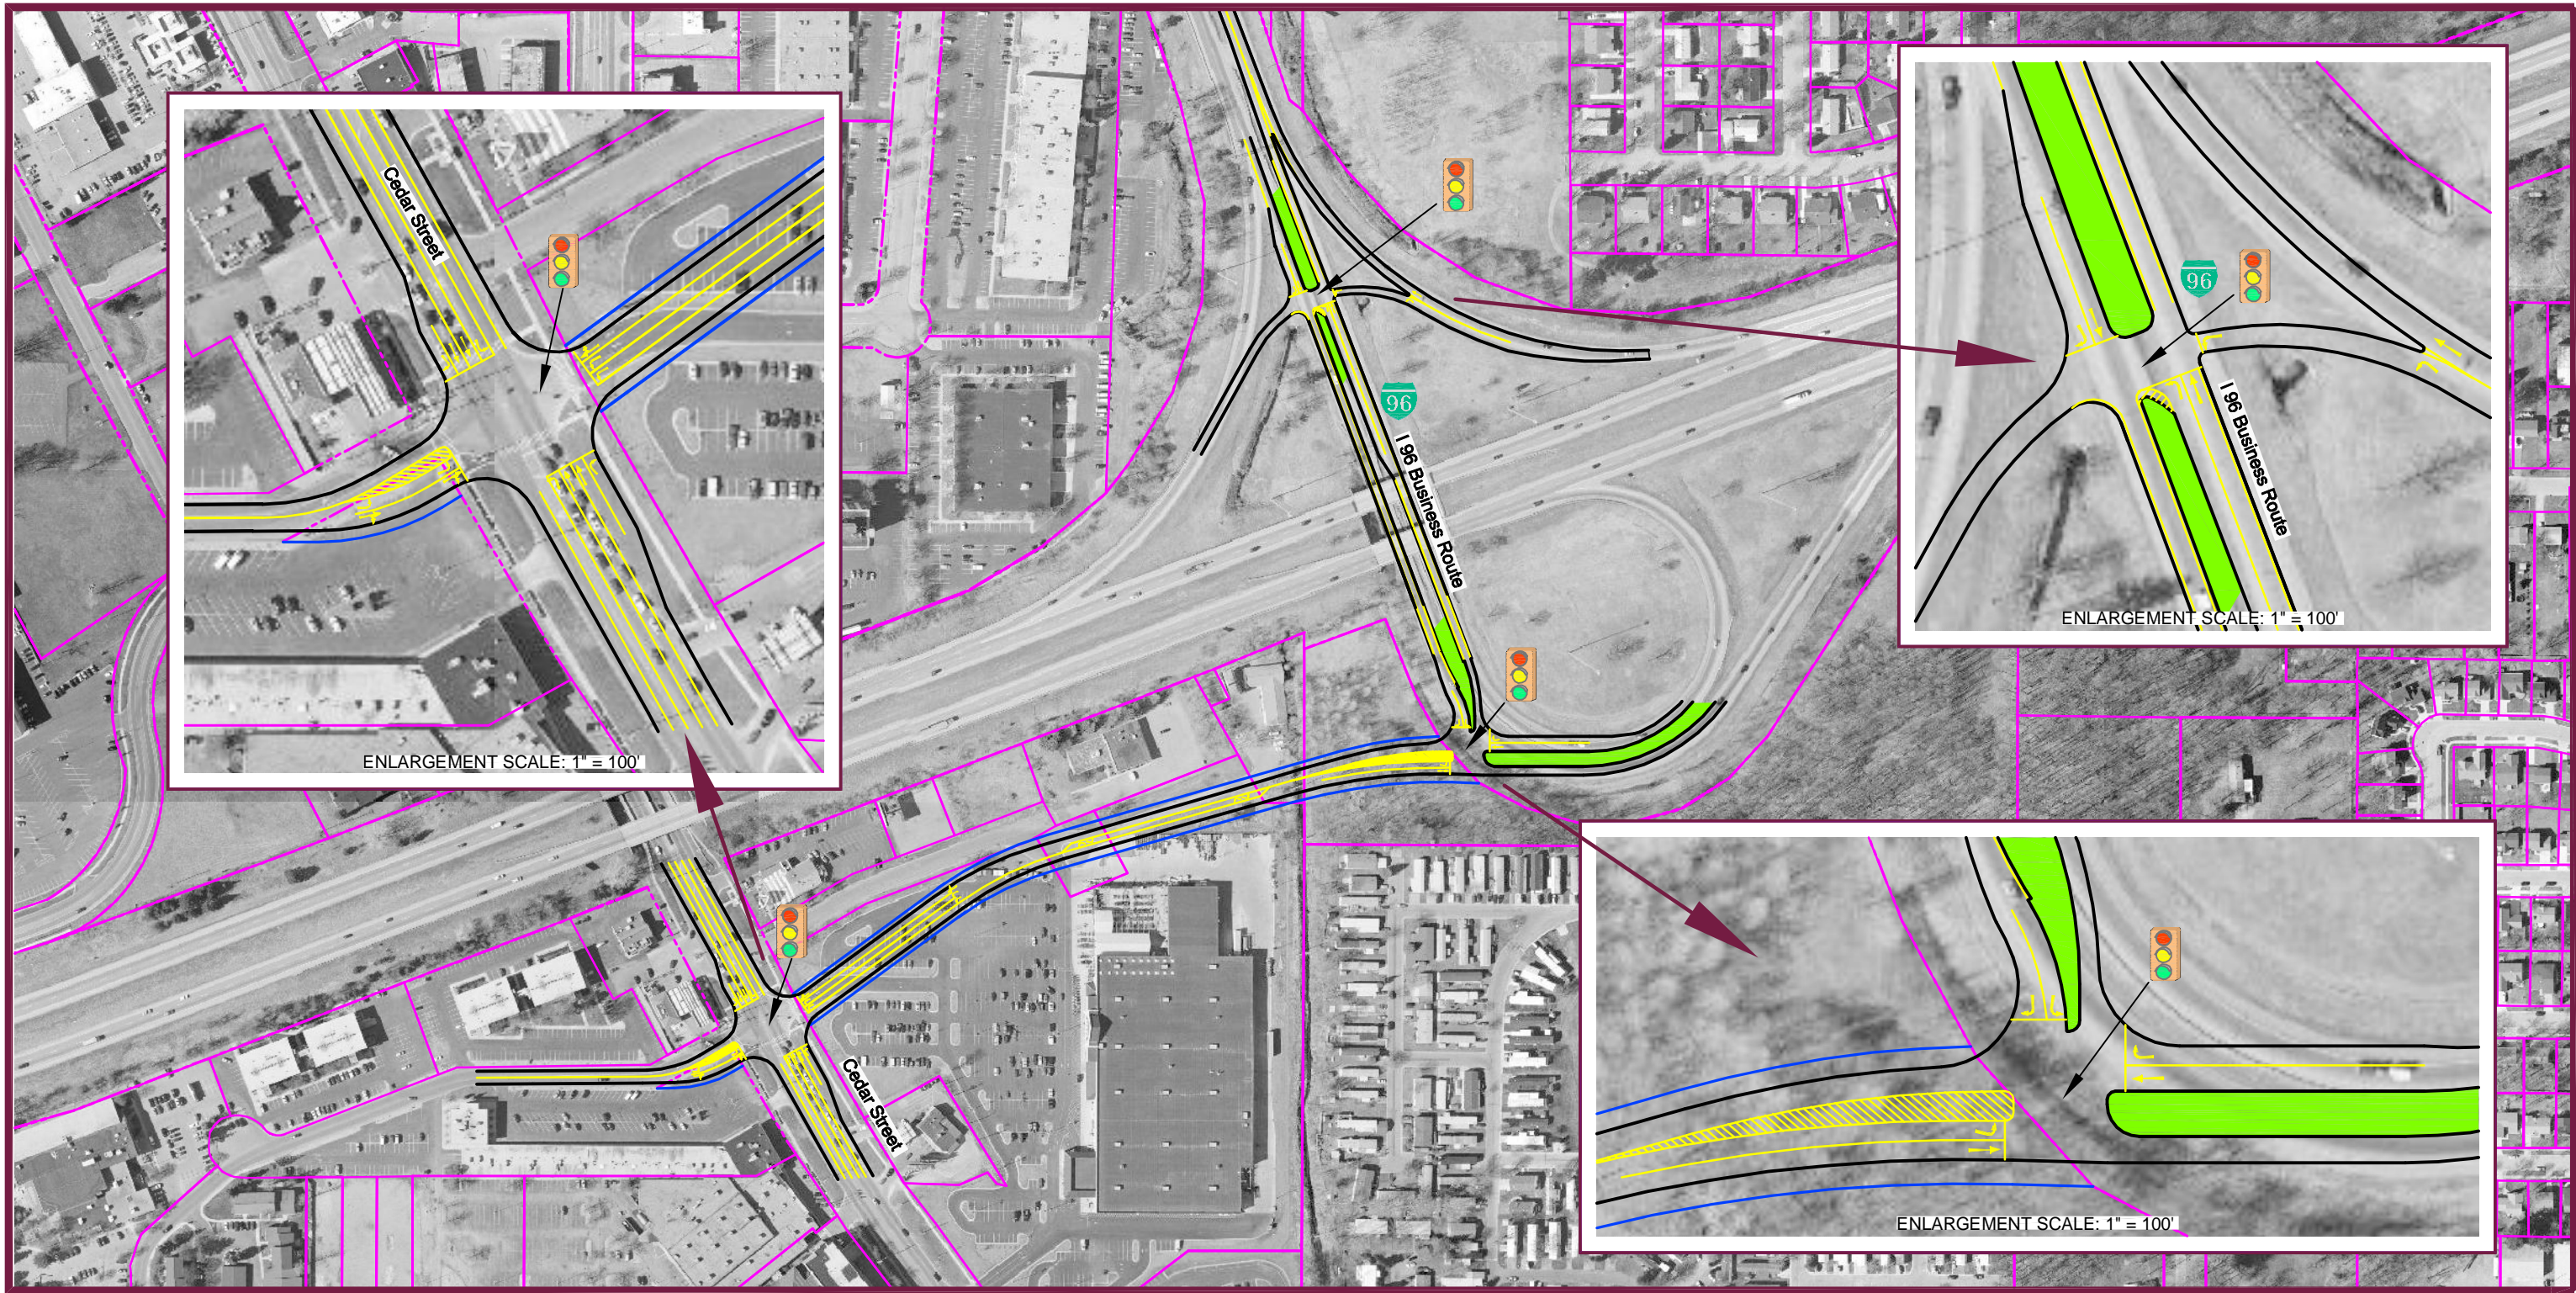


M:\PROJ\0541\6034\00\CAD\Phase II\Figure 11\9 Parclo developed.dwg, 6/8/2007 4:18:20 PM, PDF-XChange for Acrobat Pro

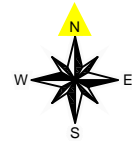


GRAPHIC SCALE  
(Feet)

150 0 150 300

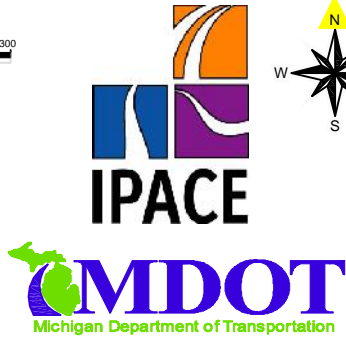

### Legend

- Interstate Highway
- Business Loop
- Existing Right of Way
- Proposed Right of Way
- Proposed Pavement Marking
- Proposed Median
- Proposed Road Removal

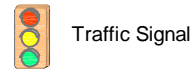

Traffic Signal

## Practical Alternative 4 Direct Cedar Street Access with Traffic Signals

Road Improvement Study  
Cedar Street, Pennsylvania Avenue, & the I-96 Area  
Ingham County, Michigan

Draft